


# LEE COUNTY, VIRGINIA



- ① POTOMAC JOINT STOCK LAND BANK'S PROPERTY  
DEED BOOK 084, PAGE 358
- ② ROSS STICKLEY ADDITION - DEED BOOK 068, PAGE 168
- ③ T.H. HAMILTON - DEED BOOK 100, PAGE 377
- ④ B.F. KINCAID SUBDIVISION - DEED BOOK 068, PAGE 242
- ⑤ ROSE HILL PLAT No. 1 - DEED BOOK 026, PAGE 228
- ⑥ ROSE HILL PLAT - DEED BOOK 062, PAGE 587
- ⑦ COMBS ADDITION - DEED BOOK 092, PAGE 231
- ⑧ KINCAID ADDITION - DEED BOOK 065, PAGE 276
- ⑨ B.F. KINCAID LOTS - DEED BOOK 065, PAGE 194
- ⑩ MARY E. BEATTY SUBDIVISION - DEED BOOK 123, PAGE 488
- ⑭ FRED STICKLEY PROPERTY - DEED BOOK , PAGE

SHEET 1 OF 2

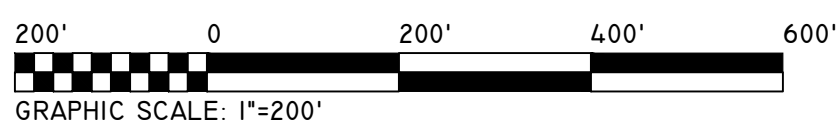


ROSE HILL  
MAGISTERIAL  
DISTRICT

SECTION 47  
INSERT AI

**DISCLAIMER:**

THE INFORMATION SHOWN HEREON IS NOT BASED ON A CURRENT FIELD SURVEY. IT WAS COMPILED FROM PRIOR COUNTY TAX MAPS, SUBDIVISION PLATS, PARTITION PLATS, AERIAL PHOTOGRAPHY AND OTHER SOURCES. PLEASE NOTIFY THE LEE COUNTY COMMISSIONER OF THE REVENUE OFFICE IF ANY ERRORS OR OMISSIONS OCCUR. LEE COUNTY WILL NOT BE LIABLE FOR ANY DAMAGES, THAT MAY ARISE FROM THE USE OF THIS MAP. PROPERTY LINES AS SHOWN ARE SUBJECT TO A CURRENT FIELD SURVEY BY A CERTIFIED VIRGINIA LAND SURVEYOR. AERIAL IMAGERY ©2011 COMMONWEALTH OF VIRGINIA.

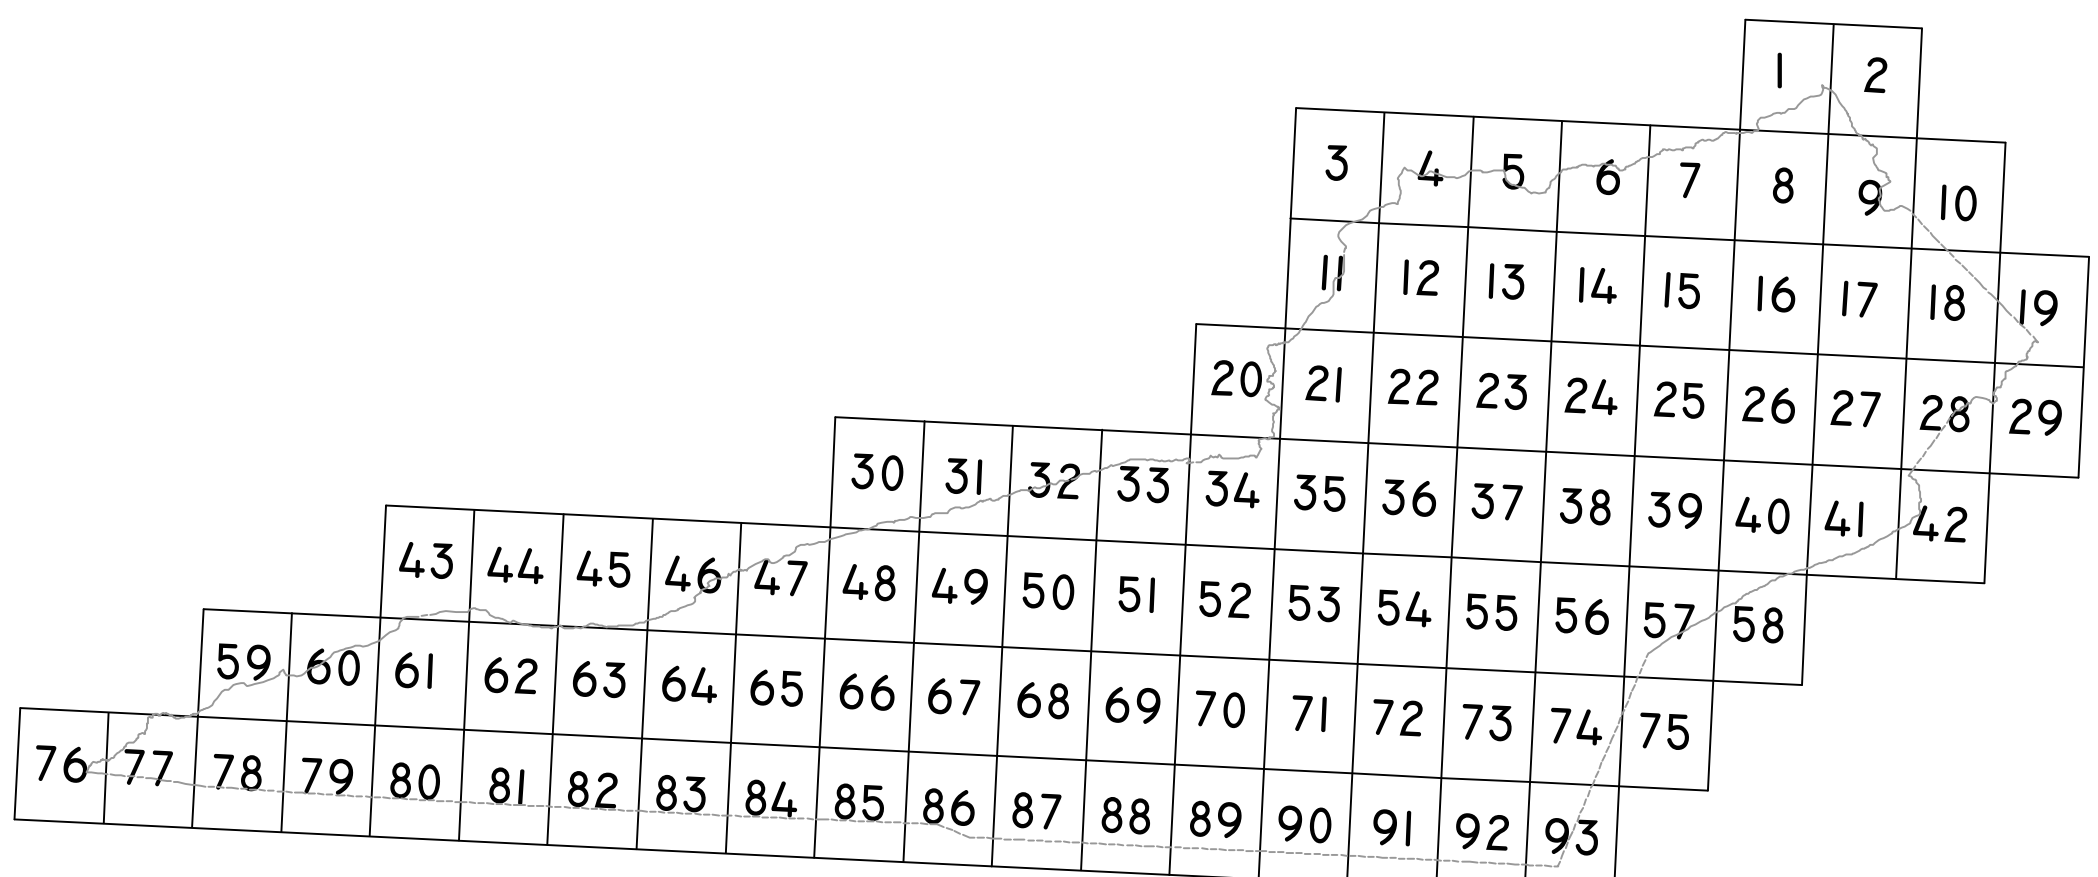

VICINITY MAP: 1"= 5 MILES

